



OXON HOATH FLOOR PLANS

EAST

External Fire Exit

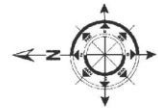


MEZZANINE

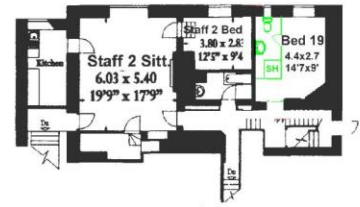

NORTH

SOUTH

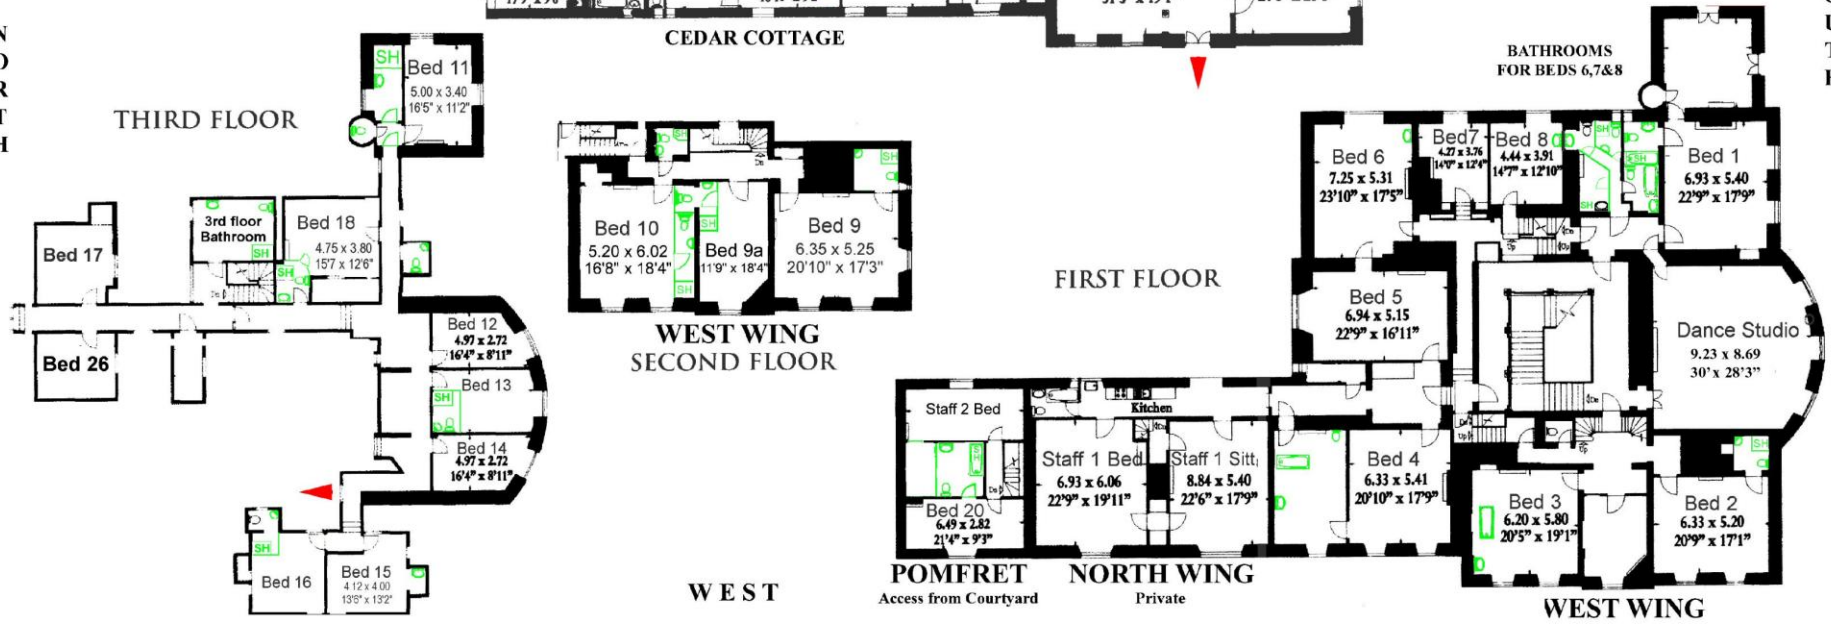

WEST